

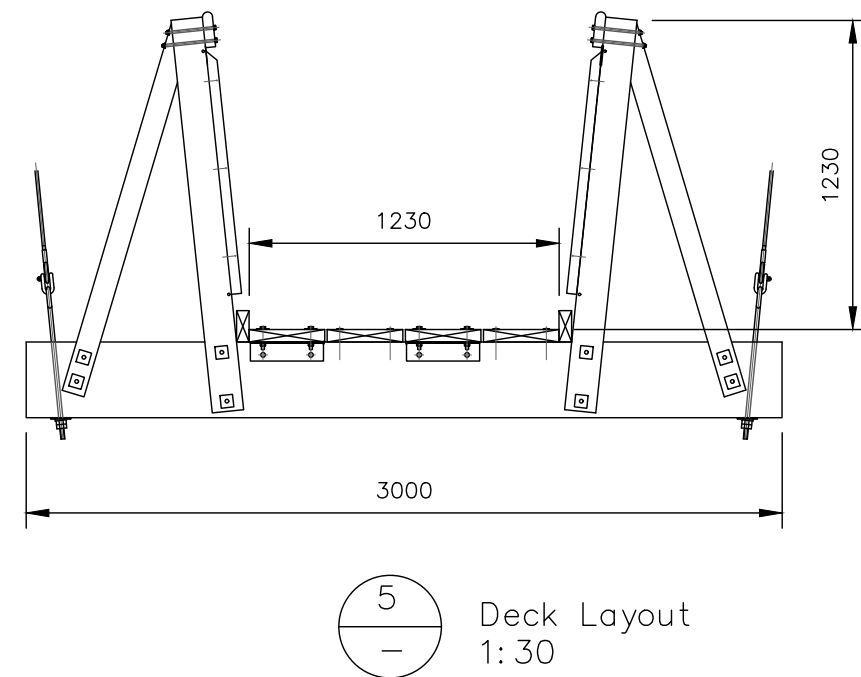


Client:	GREYTOWN TRAILS TRUST TAUHERNIKAU RAIL BRIDGE
Project:	CYCLE BRIDGE CROSSING

Title:	SIDE ELEVATION AND LAYOUT
--------	------------------------------

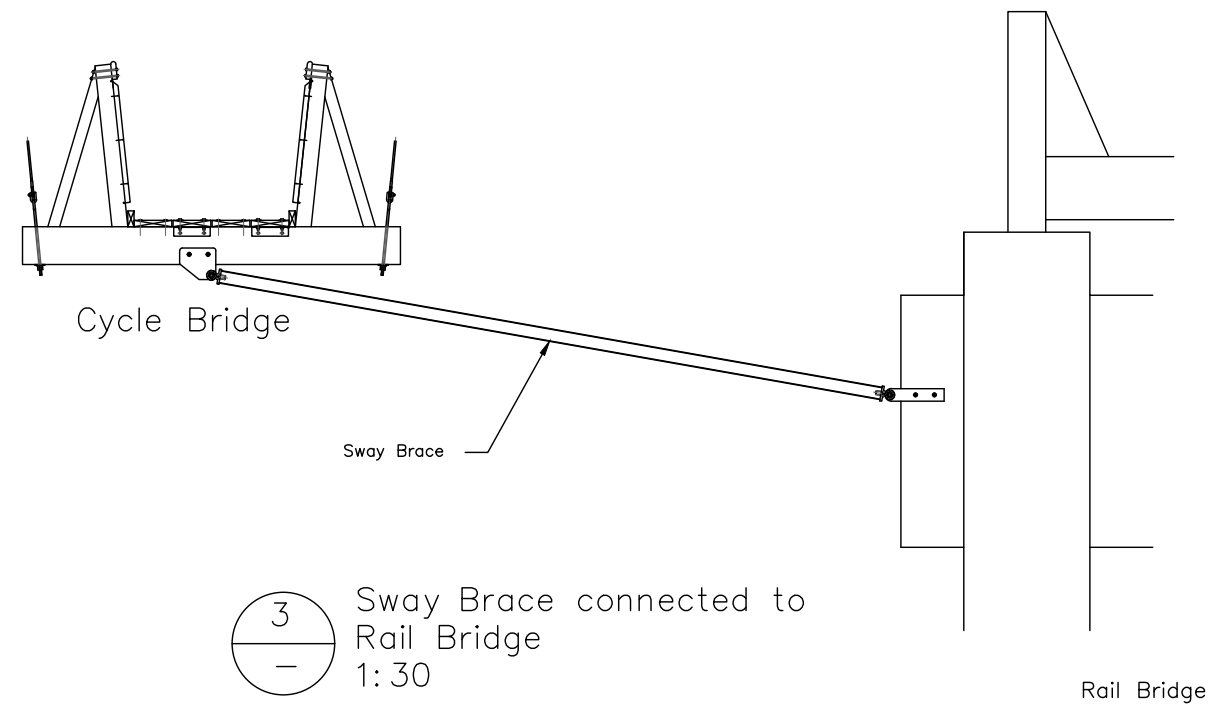

Design:	MW/AL	CAD:	SG	CM	
Chk'd:		App'd:	-		
Date:	Mar' 20	Scale:	VARIOUS		
No. 001				Rev:	1
				A3	

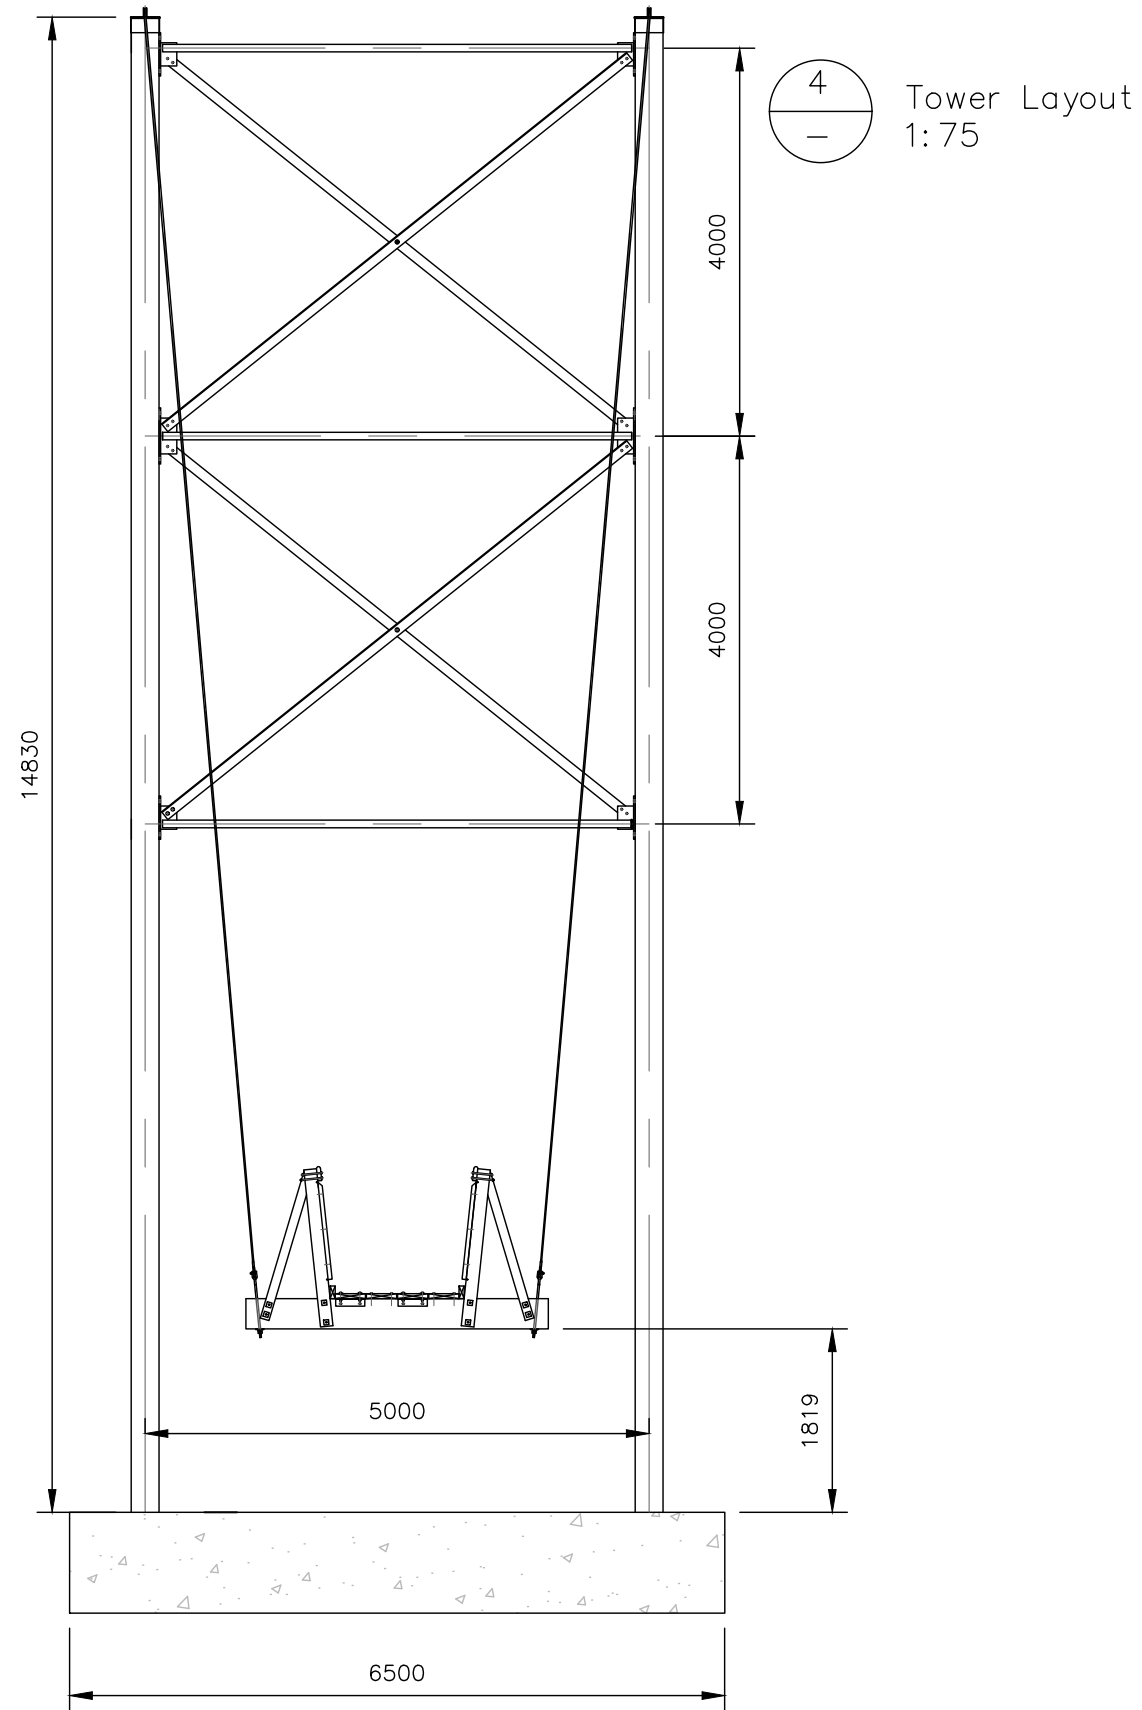


Client:	GREYTOWN TRAILS TRUST TAUHERNIKAU RAIL BRIDGE
Project:	CYCLE BRIDGE CROSSING

Title:	TOWER LAYOUT - TL AND DECK LAYOUT
--------	--------------------------------------




Design:	MW/AL	CAD:	SG
Chk'd:		App'd:	-
Date:	Mar '20	Scale:	VARIOUS
No. 002			Rev: 1
			A3


cm

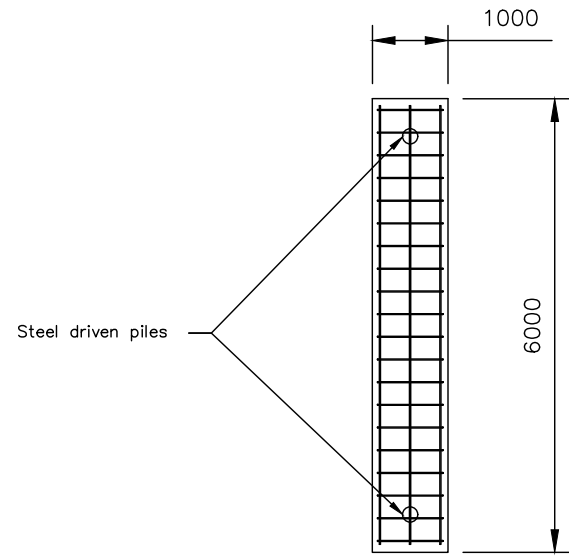


6 Tower Foundation Plan  
1:100

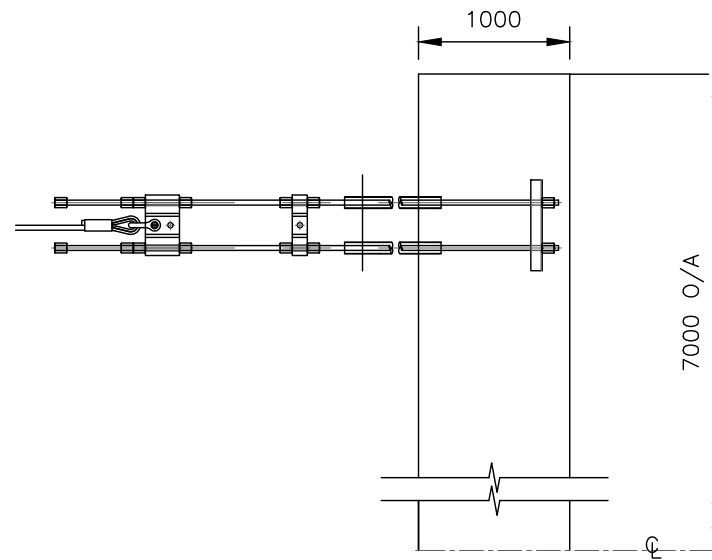

8 Deadman Plan  
1:50

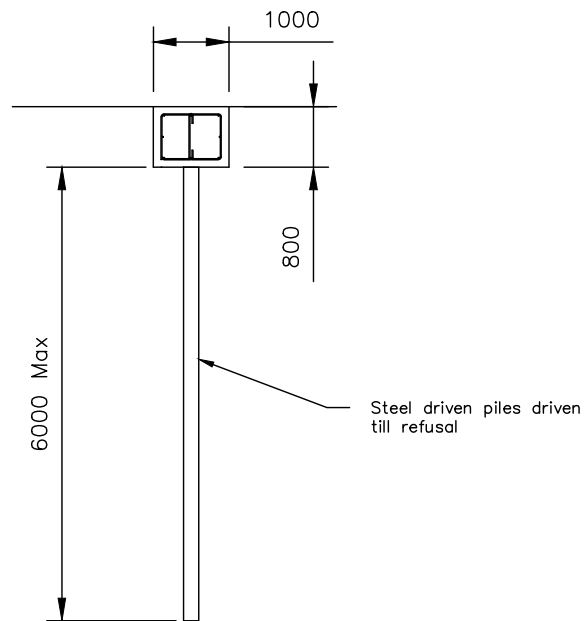

7 Tower Foundation Elevation  
1:100

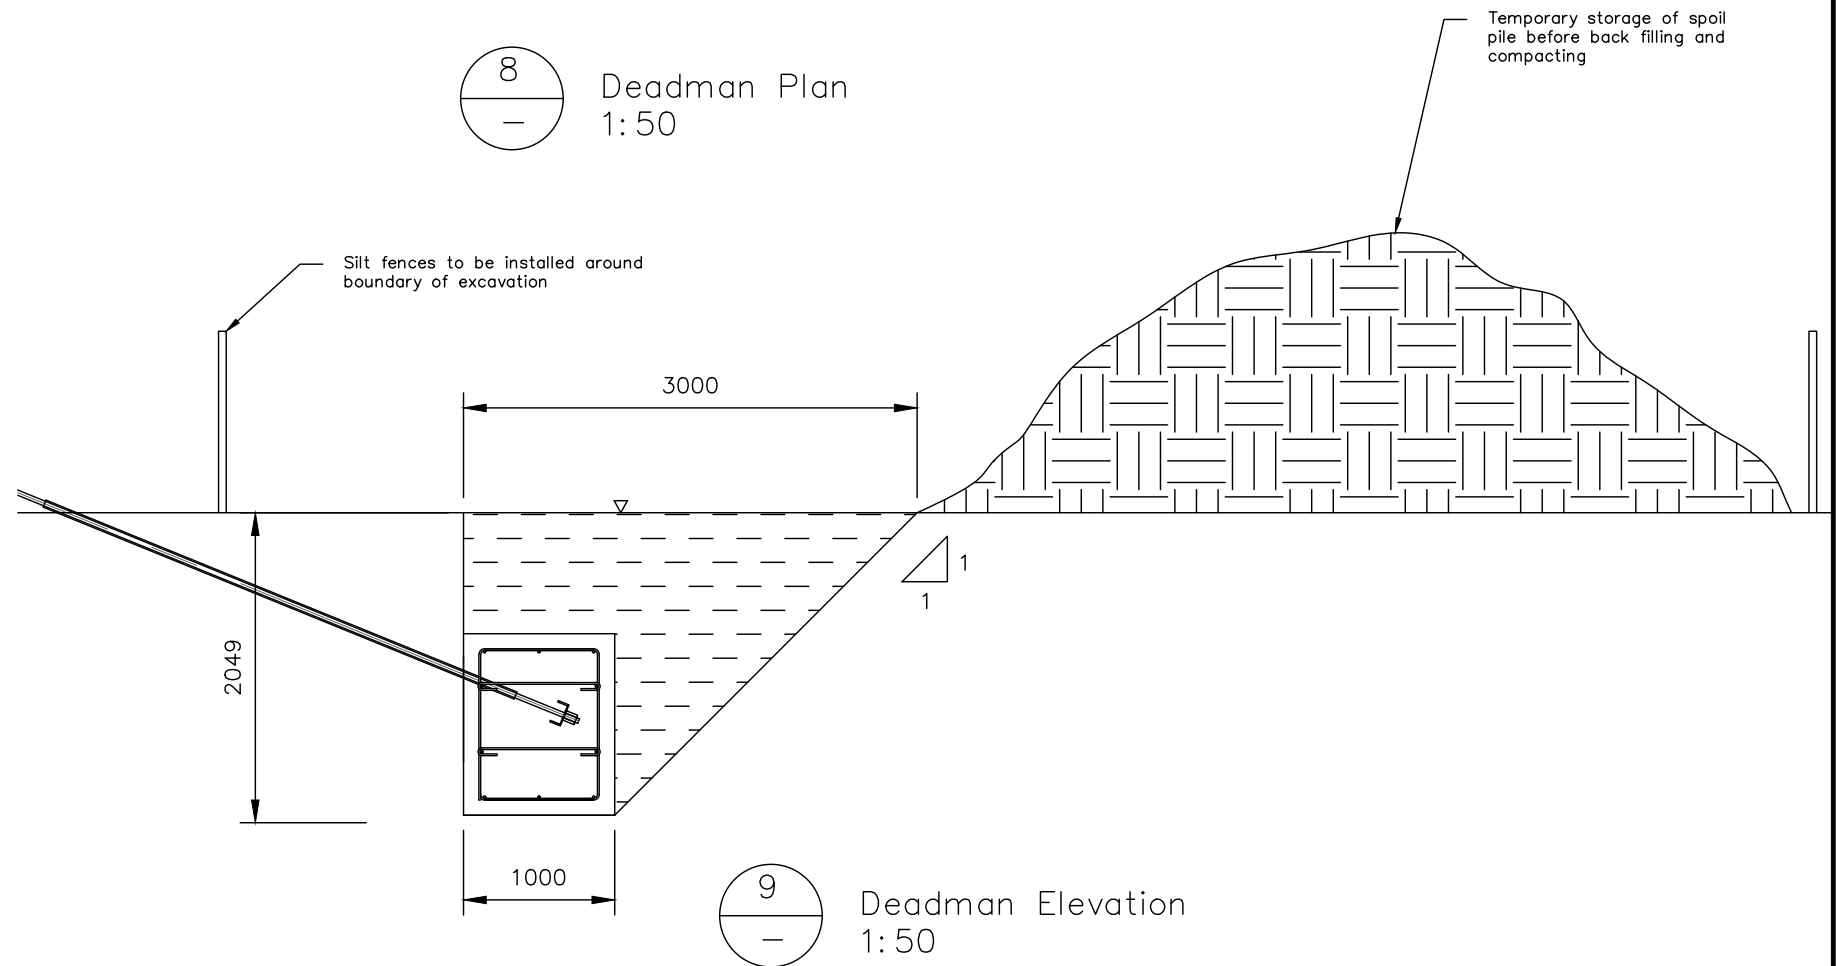

9 Deadman Elevation  
1:50


Client: GREYTOWN TRAILS TRUST TAUHERNIKAU RAIL BRIDGE

Project: CYCLE BRIDGE CROSSING


Title: FOUNDATION AND EXAVATION LAYOUT




Design: MW/AL	CAD: AW	CM
Chk'd:	App'd: -	
Date: MAR '20	Scale: VARIOUS	
No. 003		
Rev: 0		A3

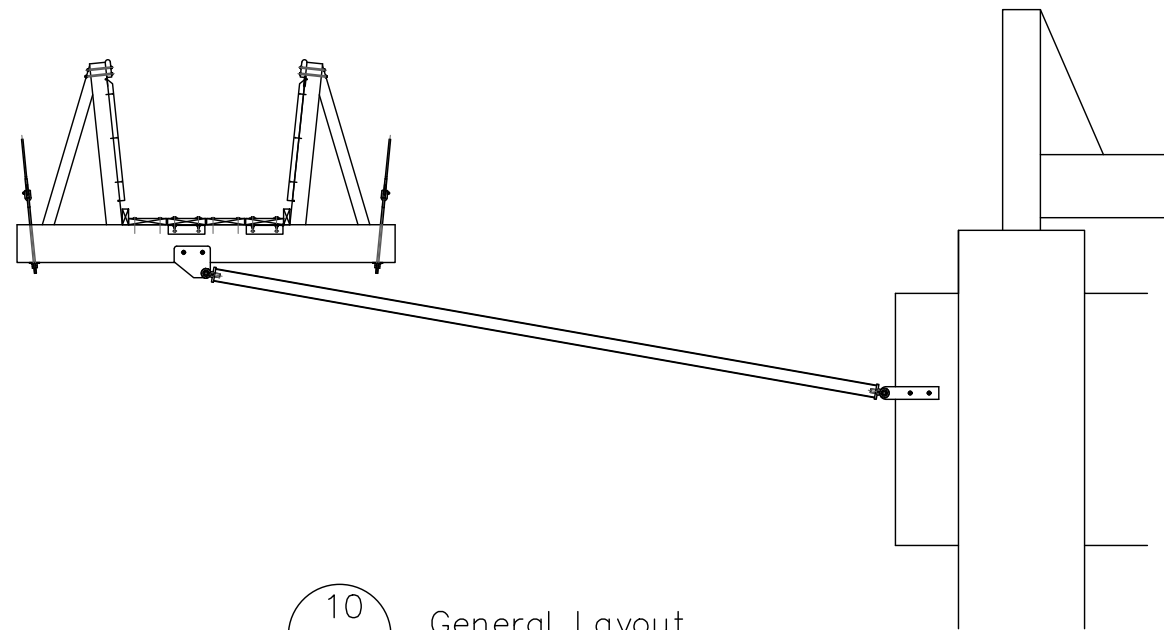


10  
—  
General Layout  
1:60

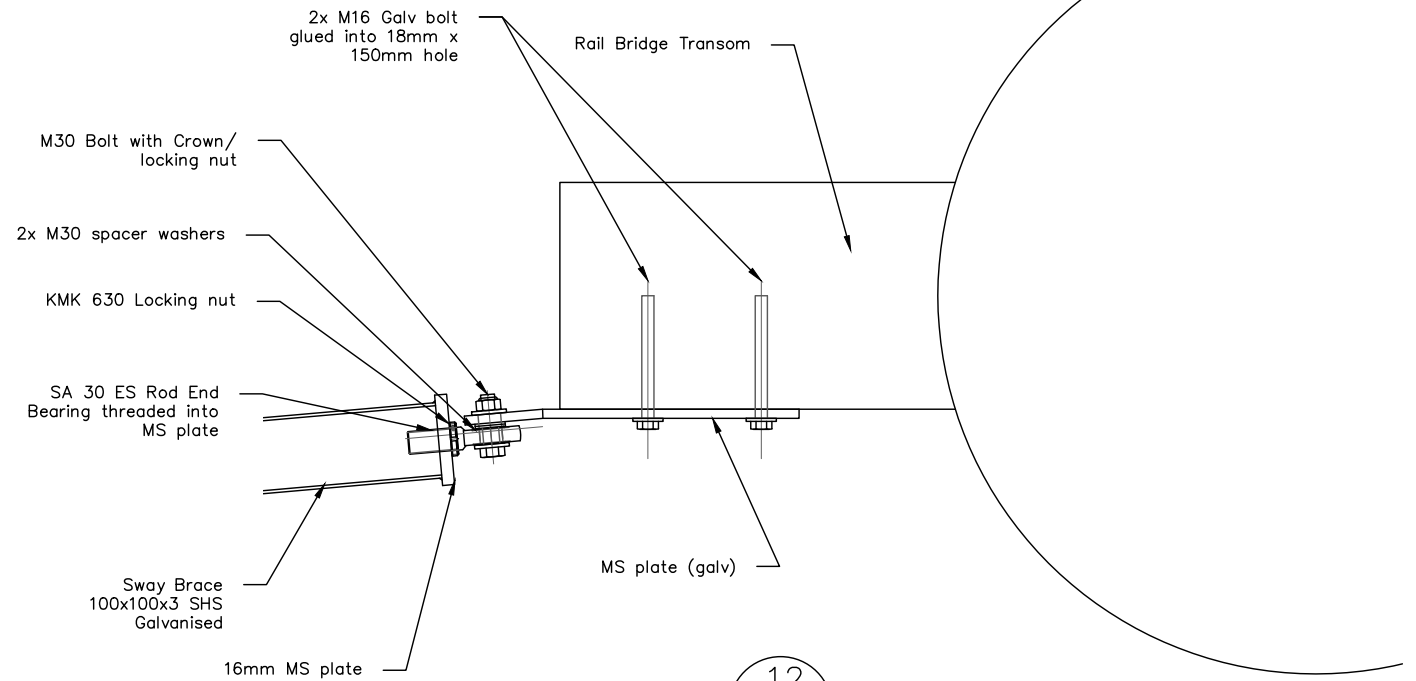

12  
—  
Rail Bridge Attachment (Plan)  
1:10

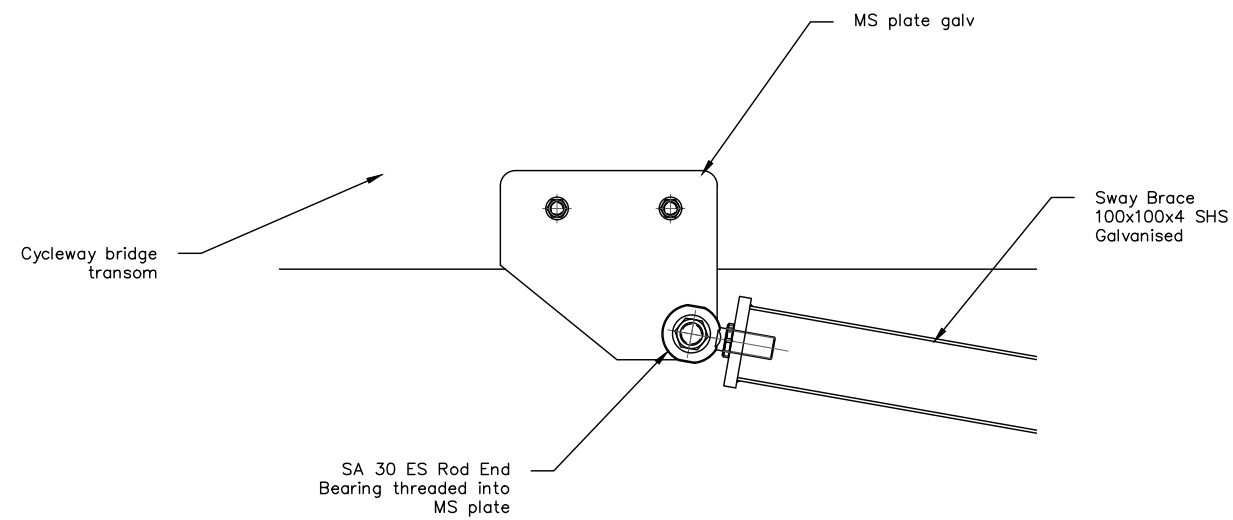

11  
—  
Cycleway Transom Attachment  
1:10

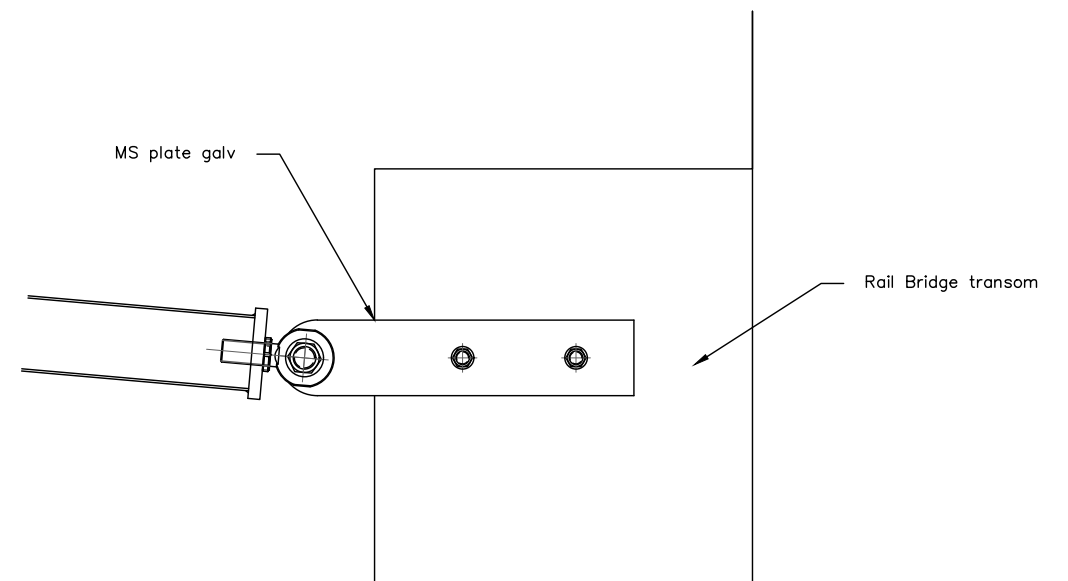

10  
—  
Rail Bridge Attachment (elevation)  
1:10

Client:	GREYTOWN TRAILS TRUST TAUHERNIKAU RAIL BRIDGE
Project:	CYCLE BRIDGE CROSSING

Title:	SWAY BRACE ATTACHMENT DETAILS
--------	----------------------------------



Design:	MW/AW	CAD:	AW
Chk'd:		App'd:	-
Date:	MAR '20	Scale:	VARIOUS
No. 004			Rev: 0
			A3

3/3